#### **RESOLUTION No. 24-210**

A RESOLUTION OF THE MAYOR AND THE CITY COUNCIL OF THE CITY OF DORAL, FLORIDA, APPROVING A SPECIAL EVENT PERMIT REQUESTED BY ANTHONY ALBELO CEO OF LOUD & LIVE INC. TO HOST THE HOUSE OF HORROR CARNIVAL FROM THURSDAY, SEPTEMBER 26, 2024 THROUGH THURSDAY, OCTOBER 31, 2024 VARYING IN TIMES FROM 5:30 PM TO 12:00 AM ACCORDING TO SCHEDULE PROVIDED IN EXHIBIT "A", AT 1625 NW 107 AVE DORAL, 33172; PROVIDING FOR INCORPORATION OF RECITALS; AND PROVIDING FOR AN EFFECTIVE DATE

WHEREAS, Anthony Abelo (the "Applicant") seeks approval from the City of Doral of a special event permit to host the "House of Horror Carnival" (the event) at 1625 NW 107 Avenue, Doral, 33172; and

WHEREAS the purpose of the "House of Horror Carnival" event is to provide the public with a Halloween themed attraction featuring amusement rides, and haunted houses; and

**WHEREAS**, this recurrent event is a South Florida premier Halloween themed attraction backed by a valued campaign promoting the City of Doral; and

WHEREAS, staff recommends that the Mayor and City Council approve the proposed special event permit to host the "House of Horror Haunted Carnival" from Thursday, September 26, 2024 through Thursday, October 31, 2024 at 1625 NW 107 Ave, Doral, FL 33172.

NOW, THEREFORE, BE IT RESOLVED BY THE MAYOR AND THE CITY COUNCIL OF THE CITY OF DORAL, FLORIDA, AS FOLLOWS:

<u>Section 1.</u> The above recitals are true and correct and incorporated herein.

**Section 2**. **Approval.** The special event permit for the "House of Horror Carnival"; is hereby approved subject to the following conditions:

- 1. The Applicant shall secure all necessary and required building, electrical, plumbing, or other permits, and shall immediately furnish proof of such permits upon request from the city.
- 2. The Applicant shall be required to have all inspections and approvals prior to the event date.
- 3. Sanitary facilities shall be provided by the Applicant and shall be of the type and in a sufficient number as to meet the requirements established by the Building Department.
- 4. The Applicant is responsible for providing adequate security at the special event. The police department may require the Applicant to provide and pay for security personnel for crowd control and traffic direction purposes.
- 5. The county fire rescue department may require the Applicant to provide and pay for fire watch personnel.
- 6. The Applicant shall comply with comments made by the City of Doral Police Department and pay all applicable fees no later than 14 days in advance of the event.

<u>Section 3.</u> <u>Effective Date.</u> This Resolution shall take effect immediately upon adoption.

Res. No. 24-210 Page **3** of **3** 

The foregoing Resolution was offered by Councilmember Pineyro who moved its adoption. The motion was seconded by Vice Mayor Puig-Corve and upon being put to a vote, the vote was as follows:

Mayor Christi Fraga	Yes
Vice Mayor Oscar Puig-Corve	Yes
Councilwoman Digna Cabral	Yes
Councilman Rafael Pineyro	Yes
Councilwoman Maureen Porras	Yes

PASSED AND ADOPTED this 11 day of September, 2024.

CHRISTI FRAGA, MAYOR

ATTEST:

CONNIE DIAZ, MMC

CITY CLERK

APPROVED AS TO FORM AND LEGAL SUFFICIENCY FOR THE USE AND RELIANCE OF THE CITY OF DORAL ONLY:

LORENZO COBIELLA

GASTESI, LOPEZ & MESTRE, PLLC

CITY ATTORNEY

# **EXHIBIT "A"**

## **RECEIVED**





**Location Type** Public Property ☐ Private Property ■

#### **City of Doral Outdoor Event Application**



### **HOUSE OF HORROR HAUNTED CARNIVAL | 2024**

#### **Event Location:**

 Miami International Mall 1625 NW 107 Avenue Doral, FL 33172

#### **Event Dates:**

• Thursday, September 26th, 2024 - Tuesday, October 31st, 2024

#### **Hours of Operation:**

Monday's: CLOSED

• Tuesday's: 6:00PM- 11:00PM

Wednesday's: 6:00PM - 11:00PM

Thursday's: 6:00PM - 11:00PM

• Friday's: 5:30PM - Midnight

• Saturday's: 5:30PM - Midnight

Sunday's: 5:30PM-11:00PM

#### **General Event Information**

TYPE OF EVENT:					
Grand Opening Parade 5K Run/Walk Corporate/Business Groundbreaking/New Project					
Athletic/Sports Holiday Themed Store Anniversary Other (specify):					
SPECIAL CONSIDERATIONS:					
Animal Cooking Alcoholic Beverages Road Closures Firework Food Trucks					
Other (specify): Amusement Attractions					
Event Description: House of Horror Haunted Carnival is a Halloween event featuring					
amusement rides, and haunted houses held at the old Sears building at Miami International Mall,					
Surrounding parking lot areas.					
Purpose of Event: House of Horror Haunted Carnival is South Florida's premier Halloween themed attraction backed by a \$500k valued campaign promoting the  City of Doral.  Period of Requested Use (Including Set-up / Tear-down and Clean-up time):					
FromTo					
Yes No					
Is this event open to the general public?					
Will there be an admission fee? If yes, please provide amount(s): \$20-\$40					
✓ Will alcoholic beverages be served/sold Yes No Type Various Price Varies					
✓ Will you have music? Live ✓ Taped Type of music TBD					
Will there be on-site registration?					
Will there be sponsors or vendors on-site? If yes, please list them below.					

#### **Outdoor Event Budget**

#### Detailed Revenue

Source	Price	Total Amount of Income
Admission	\$ 42	\$ 2,502,600
Concessions	\$ 1,000	\$ 42,000
	Total Revenue	\$ 2,544,600.00

#### **Detailed Expenditures**

ltem	<b>Total Amount of Expense</b>	
Amusement Attractions	\$ 950,000	
Marketing	\$ 500,000	
Opeartions	\$ 1,063,600	
Total Expenses	\$ 2,513,600	
Net Income Expected	\$ 31,000	

#### **Outdoor Event History**

List any events sponsored by your organization and where they were held. Please include, the event name, date, total attendance, and any incidents during the event (if any).

Latin GRAMMY Accoustic Sessions (Miami 2017) 1,000 Guests
 Latin GRAMMY Accoustic Sessions (LA 2017) 1,000 Guests
 Latin GRAMMY Accoustic Sessions (Dallas 2017) 1,000 Guests

Latin GRAMMY Street Party (Miami 2003 - 2005) 25,000 Guests
Latin GRAMMY Street Party (Dallas 2015) 40,000 Guests

McDonald's Privat Latin GRAMMY Concert (Las Vegas 2025 - 2018) 30,000 Guests
House of Horror Haunted Carnival (Doral 2004 - 2018, 2021 & 2022) 55,000 Guests

#### **Building Department Initial Review**

Building Trade		
Will your event require tents? Size: Various Quantity: 20  If larger than 10×10, please explain how the tent(s) will be grounded?  Water barrels and/or concrete holding them down.	Yes	No
Will your event require a stage, or platform? Size: Quantity: Other temporary structure(s)? Please, explain:		V
Office Use Only		
Permit Required: Yes No Staff: Date:		
Electrical Trade		
Will a generator be used? Size (Watts): Quantity: Quantity: Quantity: Any other electrical need(s) not specified? Please, explain:	Yes	N°
Office Use Only		
Permit Required: Yes No Staff: Date:	-	
Plumbing Trade		
What type of restroom facilities will be provided? Existing Building Portable Toilet What is the distance of the path to the restrooms nearest the main event? 50 (Restrooms located more than 500 feet from general event area will require a permit)  Office Use Only	s t.)	
Permit Required: Yes No Staff: Date:		

Website: Cityofdoral.com

#### **Public Works Department**

#### **Traffic Impact Initial Review**

Will your event involve any p if yes, please provide additional			Yes No No			
Will your event involve any partial or complete sidewalk closures?						
Proposed event will occupy: One lane 🔲 Two Lanes 🔲 Half Street 🔲 Full Street 🔲						
How many of the following?	Vehicles	Pedestrians				
Street Name:						
From:	to					
Beginning Date:	_Time:	_ Ending Date:	Time:			
Street Name:						
From:	to					
Beginning Date:	_ Time:	_ Ending Date:	Time:			
Street Name:						
From:	to					
Beginning Date:	_Time:	_ Ending Date:	Time:			
You may be required to hire off-duty police officers for traffic control and ensure the safety of participants and/or spectators.  Emergency vehicles must have access without delay.						
Office Use Only						
MOT Permit Required: Yes	No Staf	f:	Date:			

July 17, 2024



I (We) agree to hold the City of Doral, its agent and authorized personnel harmless and relieve them from any responsibility or liability for any legal action or damage, cost or expense (including attorney's fees) resulting from damage and/ or personal injury that should occur on the premises.

Joud live

Sincerely,

Anthony Albelo

REBECCA LOPEZ
Commission # HH 413387
Expires June 21, 2027

The Foregoing informers was acknowledged before me this 17th day of July 2024, by Anthony Aubero.

Personally known to me V



City of Doral 8401 NW 53<sup>rd</sup> Terrace Doral, Fl 33166

I (We) agree to hold the City of Doral, its agent and authorized personnel harmless and relieve them from any responsibility or liability for any legal action or damage, cost or expense (including attorney's fees) resulting from damage and/ or personal injury that should occur on the premises.

Sincerely,

Anthony Albelo



REBECCA LOPEZ Commission # HH 413387 Expires June 21, 2027

The foregoing informers was acknowledged before me This 17th day of July 2024, by Anthony Aubero.

Personally known to me V

## STATE OF FLORIDA DEPARTMENT OF BUSINESS AND PROFESSIONAL REGULATION **DIV OF ALCOHOLIC BEVERAGES & TOBACCO**

THE CATERER HEREIN IS LICENSED UNDER THE PROVISIONS OF CHAPTER 565, FLORIDA STATUTES **SERIES: 13CT** 

CONSUMPTION ON PREMISES ONLY

## LIVE CONCESSIONS LLC

LIVE CONCESSIONS LLC 2301 NW 87TH AVENUE 6TH FLOOR DORAL FL 33172

**LICENSE NUMBER: BEV2336794** 

**EXPIRATION DATE: MARCH 31, 2025** 

Always verify licenses online at MyFloridaLicense.com

ISSUED: 04/04/2024

Do not alter this document in any form.

This is your license. It is unlawful for anyone other than the licensee to use this document.



## N W 19 ST SPECIAL EVENT **HOUSE OF HORROR HAUNTED CARNIVAL 2024** LIFE SAFETY PACKAGE **SEE PLAN LS 103 FOR ENLARGED 1000'TOTAL FENCED EXPERIENCE VACANT JC PENNY MACY'S WOMEN'S CHILDREN** R**OO**MS TO GOD **MACY'S MEN'S** & HOME PARKING NOTE: **EVENT PARTICIPANTS WILL SELF PARK** AT PARKING LOTS ON PROPERTY AND MALL MOT OPERATIONS WILL BE PROVIDED FOR TRAFFIC FLOW. VICINITY PLAN 1" = 150 FEET **HOURS OF OPERATIONS:** MONDAYS: CLOSED TUESDAYS, WEDNESDAY'S, AND THURSDAY'S: (6PM-11PM) FRIDAYS AND SATURDAY'S: (5:30PM-12:00AM) SUNDAY'S: (5:30PM-11PM) $\subseteq$

#### **VICINITY PLAN TEMPORARY RESTROOMS** 54 PORTA POTTIES (6 ADA) 24 HANDWASHING

SEE STRUCTURAL FOR ADDITIONAL NOTES AND DETAILS

INSTALL TEMPORARY STRUCTURES FOR USE OF SPECIAL EVENTS INSTALL TEMPORARY GENERATORS

TEMPORARY OCCUPANT LOAD TEMPORARY RESTROOMS

•• HAUNTED HOUSE INTERIOR OPEN DAILY 7 PM UNTIL 15

2023 FLORIDA BUILDING CODE, 8 TH EDITION - BUILDING

2023 FLORIDA BUILDING CODE, 8 TH EDITION - PLUMBING

2023 FLORIDA BUILDING CODE, 8 TH EDITION - ACCESSIBILITY

2021 NFPA, 101 LIFE SAFETY CODE & FLORIDA AMENDMENTS

**CONTACT** 

SPECIAL EVENT PERMIT PACKAGE

ENGAGE LIVE

MICHELLE VADIA

786-858-4399

**OUTDOOR CARNIVAL** 

MINUTES BEFORE CLOSING TIME

SEPT 26 - OCT 31, 2024

SEE SCHEDULE

EXPECTED: 4,000 OCC

**APPLICABLE BUILDING CODES** 

2020 NATIONAL ELECTRIC CODE (N.E.C.)

INSTALL: SEPT 1, 2024 8 AM REMOVE BY: NOV 30, 2024 11 PM

TENT FRAME → MAX MOUNTING HEIGHT FIRE EXTINGUISHER, ABC DRY CHEMICAL, UL RATING 4-A: 80-B: C, SIZE 10 LB., CYLINDER MATERIAL STEEL, OPERATING PRESSURE 195 PSI, DT1 FIRE EXTINGUISHER MOUNTING DETAILS

NTS ECP 2023 V4

## **GENERAL SITE LIFE SAFETY NOTES:**

- ALL GATES STAFFED WITH SECURITY
- 2. NO GATES TO BE LOCKED DURING SHOW HOURS
- 3. SITE HAS LIGHT POST TO PROVIDE ILLUMINATION
- MAINTAIN 1 FOOT CANDLE ILLUMINATION AT GROUND LEVEL
- ENTRANCE GATES TO BE MONITORED FOR GUEST COUNTS
- EXIT EGRESS PATHS TO REMAIN CLEAR AT ALL TIMES
- NO SMOKING SIGNS POSTED IN ALL CANOPIES & HAZARD AREAS
- ALL OTHER AREAS ARE OPEN AIR OCCUPANCIES
- EXIT WIDTH CHECKED FOR CALCULATED OCCUPANCY
- 10. RESTROOMS & MECHANICAL AREAS NOT INCLUDED IN NET OCCUPANCY AREAS
- 11. SEE INTERIOR PLANS FOR ADDITIONAL LIFE SAFETY NOTES AS REQUIRED

#### SITE EVENT NOTES

- EXPRESSWAY. GROSS TOTAL OF 280,280 SQUARE FEET OF ENCLOSED FENCED AREA.
- CARNIVAL AREA EXTERIOR . 1000' X 520'; THE CARNIVAL AREA MAIN AUDIENCE AREA WILL SPREAD OVER ALL AREAS AND ON THE RIDES WITH NET ATTENDEE AREA OF **95,000** SQUARE
- SECURITY / TICKET CHECK IN PROCESSING WILL OCCUR FROM MAIN ENTRY AND ALL PERSONS
- SHALL BE COUNTED ON ENTRY AND EXITING TO CONTROL TOTAL OCCUPANCY AT ONE TIME AND GAMES LOCATED IN (ZONE 1 TO 3) ZONE 4 IS FUTURE USE. ZONE 5 IS FOOD ZONE
- ZONE 6 IS SHOWN AS STAFF ONLY BACK OF HOUSE AREA. NO PATRONS
- INSIDE BUILDING WILL FEATURE A HAUNTED HOUSE EXHIBIT AND SPECIAL PLANS PROVIDED
- FOR OCCUPANT AND FIRE CODES FOR THE INTERIOR ALL AREAS SHALL MAINTAIN AT LEAST MIN OF 15 SF PER PERSON
- NO FIXED SEATING IS PROVIDED APART FROM THE MINOR VIEWING AREAS FOR ANY SHOWS
- INSPECTOR TO VERIFY BLEACHERS MAXIMUM SEAT BOARD HEIGHT TO BE 48" MAXIMUM
- WITHOUT APPROVED GUARDRAILS
- 10. SECURITY WILL KEEP PATH TO EGRESS CLEAR AT ALL TIMES
- 11. ADDITIONAL AREAS ARE AVAILABLE TO GUESTS FOR FOOD, SPONSOR ACTIVATION AND RESTROOMS. NO ADDITIONAL OCCUPANTS LOAD PROVIDED FOR THESE AREAS. ( NON
- 12. EXISTING MALL SITE AREAS HAS SITE LIGHTING, ADDITIONAL LIGHTING PROVIDED WITH LIGHT TOWERS / POST AS NEEDED AND AT EXITS.
- 13. EXISTING MALL SITE HAS FIRE HYDRANTS AND ALL OPERATIONAL DURING OCCUPANCY. 14. ALL RIDE AREAS SHALL MAINTAIN SEPARATE USE/ OCCUPANT LOADS AS PER DESIGN
- FOR ADDITIONAL INFO AS NEEDED.
- 15. ALL FOOD AREAS SHALL COMPLY WITH MIAMI-DADE FOOD COOKING POLICY LISTED ON THIS
- 17. TEMPORARY ELECTRICAL SHALL COMPLY WITH N.E.C. 525. FOR CARNIVALS, FAIRS AND SIMILAR EVENTS. REFER TO ELECTRICAL CONTRACTOR AFFIDAVIT.
- 18. SITE HAS EXISTING FIRE HYDRANTS AS SHOWN ON THE PLANS. PROVIDES COVERAGE FOR THE FULL EVENT PATRON AREA, DO NOT OBSTRUCT OR BLOCK

## (N) GENERAL NOTES - FOOD TRUCKS ECP V3 APPLICABLE CODE: ~ FBC 2023 8 TH EDITION NEC 2020 (NFPA70-NEC)

TRUCK MUST HAVE A CURRENT STATE OF FLORIDA DBPR LICENSE FOR MOBILE FOOD SERVICE AND CONCESSIONS.

- THE HOOD SUPPRESSION SYSTEMS MUST HAVE CURRENT SERVICE TAG AND BE IN OPERABLE CONDITION. EACH TRUCK MUST ALSO HAVE PORTABLE FIRE EXTINGUISHERS WITH CURRENT TAG.
- TRUCKS WITH FRYERS MUST ALSO HAVE A TYPE K EXTINGUISHER ON BOARD WITH CURRENT TAG.
- ANY FUEL MUST BE STORED OR CARRIED IN AN APPROVED CONTAINER. A MINIMUM OF 10 FEET CLEARANCE IN ALL DIRECTIONS FROM OTHER TRUCKS AND BUILDING ON SAME PROPERTY
- A CLEARANCE OF 20 FEET FROM TENTS OR BUILDINGS ON ADJACENT PROPERTIES MUST BE MAINTAINED.
- TRUCKS SHALL NOT OBSTRUCT FIRE DEPARTMENT ACCESS TO ANY STRUCTURE OR FIRE DEPARTMENT CONNECTION.
- 0. GENERATORS AND HEAT PRODUCING EQUIPMENT SHALL HAVE BARRIER PROTECTION TO PREVENT BURN INJURIES.

AWAY FROM ANY OCCUPIED STRUCTURE IN PARTICULAR IF USED FOR ASSEMBLY

NO PORTION OF THE TENT / CANOPY SHALL BE ACCESSIBLE TO THE GENERAL PUBLIC.

1. TRUCKS MUST HAVE A CO2 DETECTOR FOR EMPLOYEES 12. TRUCKS SHALL COMPLY WITH NFPA 1. ~ SECTION 50.7

 $\binom{N}{16}$  GENERAL NOTES - COOKING - SHORT TERM EVENTS MD.C. LOCAL AMENDMENTS 14-64 (G) MDC

ECP V1 APPLICABLE CODE: ~ FBC 2023 8 TH EDITION NEC 2020 (NFPA70-NEC) COOKING: ALL OUTDOOR COOKING AT AN EVENT SHALL COMPLY WITH THE FOLLOWING: SHORT TERM EVENT MAY CONTAIN CERTAIN TENTS THAT ARE NOTED AS COOKING TENTS AND THESE TENTS SHALL BE 10 FEET AWAY FROM OTHER TENTS AND ALL OTHER OCCUPIED STRUCTURES. COOKING IN GENERAL SHOULD BE MINIMUM OF 10 FEET

BRIQUETTES, HARDWOOD, OR CHARCOAL SHALL NOT BE PERMITTED UNDER A TENT OR CANOPY UNDER ANY CIRCUMSTANCE. FUEL SUPPLIES AND THEIR RELATED HOSING AND/OR ELECTRICAL CORDS SHALL BE INSTALLED AND MAINTAINED IN ACCORDANCE WITH THEIR APPLICABLE NFPA STANDARDS.

ONLY ELECTRIC AND GAS FUELED APPLIANCES SHALL BE PERMITTED. SOLID FUEL BURNING APPLIANCES OR DEVICES UTILIZING


- PROPANE TANKS SHALL BE PLACED 10 FEET AWAY FROM TENT(S) AND SECURED. SMALLER 40LBS TANKS CAN BE MIN 5 FEET FOOD VENDORS WILL HAVE 10 FEET SEPARATION BETWEEN NON COOKING TENTS AT THE TIME OF INSPECTION AND DURING COOKING OPERATIONS THERE SHALL BE AT LEAST ONE (1) CLASS K FIRE
- EXTINGUISHER AND AT LEAST ONE (1) ABC EXTINGUISHER MOUNTED AT 48" ABOVE FINISHED FLOOR OR GRADE. (ADDITIONAL EXTINGUISHERS MAY BE REQUIRED DEPENDING ON THE APPLIANCES UTILIZED TRAVEL DISTANCE TO EXTINGUISHERS RATED CLASS K SHALL NOT TO EXCEED 30 FEET. CLASS A = 75 FEET. CLASS B = 30 FEET
- THE TENT / CANOPY SHALL BE OUTFITTED WITH NOT MORE THAN ONE SIDEWALL ).  $\,$  EGRESS FROM THE TENT / CANOPY SHALL BE UNOBSTRUCTED AND ACCESSIBLE ON AT LEAST TWO SIDES OF THE STRUCTURE.
- . MAX TRAVEL DISTANCE TO REACH THE OUTSIDE OF THE TENT / CANOPY SHALL NOT EXCEED 20' . VENDORS NOT CAPABLE OF COMPLYING TO ABOVE REQUIREMENTS, MUST PROVIDE EXHAUST AND FIRE PROTECTIONS AS PER NFPA 96 , FOR ALL EQUIPMENT CAPABLE OF PRODUCING SMOKE OR GREASE LADEN VAPORS
- 3.  $\,$  ALL TENT / CANOPIES SHALL COMPLY WITH NOTES THIS SHEET AND CURRENT VERSION OF  $\,$  NFPA 101 4. IF FOOD TRUCKS USED FOR EVENT TRUCKS SHALL BE EQUIPPED WITH AN NFPA 86 CODE COMPLIANT EXHAUST SYSTEM AND FIRE SUPPRESSION SYSTEM WITH A CURRENT INSPECTION TAG AND INSPECTION REPORT. SEE FOOD TRUCK NOTES L3 FOR ADDITIONAL REQUIREMENTS

## GENERAL NOTES - TEMPORARY TENTS & CANOPIES

14. SEE STRUCTURAL DRAWINGS (S.S.D.) FOR ADDITIONAL NOTES NOT SHOWN.

- ECP V3 APPLICABLE CODE: ~ FBC 2023 8 TH EDITION NEC 2020 (NFPA70-NEC)
- TEMPORARY STRUCTURES AND USES SHALL CONFORM TO THE STRUCTURAL STRENGTH, FIRE SAFETY, MEANS OF EGRESS, ACCESSIBILITY, LIGHT, VENTILATION AND SANITARY REQUIREMENTS TO ENSURE PUBLIC HEALTH, SAFETY AND GENERAL
- ALL COMPONENTS OF THE STRUCTURE MUST COMPLY WITH FBC AND NFPA 101 & 102 LESS THAN 180 DAYS
- INSTALL FIRE EXTINGUISHERS IN ACCORDANCE WITH FLORIDA BUILDING CODE, NFPA OR LOCAL FIRE CODE REQUIREMENTS. PROVIDE (1) ONE TYPE "2A" FIRE EXTINGUISHER FOR EACH 400 SQ. FT., WHERE MOUNTED TOP OF FIRE EXTINGUISHER DOES NOT EXCEED FOUR (4) FEET ABOVE FLOOR.
- AFTER THE FIRST 1200 SQ. FT. (3) F.E., PROVIDE ONE ADDITIONAL FIRE EXTINGUISHER FOR EACH 1000 SQ. FT.
- NO PARKING SHALL OCCUR WITHIN 20 FEET OF A TENT, UNLESS UPON A PUBLIC STREET MATERIAL FLAME SPREAD RATING SHALL MEET CLASS A REQUIREMENTS FOR MEMBRANE STRUCTURES.
- MINIMUM OF 12 FEET SHALL BE PROVIDED BETWEEN STAKE LINES WHERE MULTIPLE TENTS OCCUR HVAC EQUIPMENT IF UTILIZED SHALL COMPLY WITH NFPA 102, AND THE AUTHORITY HAVING THE JURISDICTION. PROVIDE 'EXIT'' SIGN DEMARCATION IN ACCORDANCE WITH THE FLORIDA BUILDING CODE / LOCAL FIRE CODE REQUIREMENTS.
- 9. INSTALL "NO SMOKING" SIGNAGE IN ACCORDANCE WITH THE FLORIDA BUILDING CODE OR FIRE CODE REQUIREMENTS 10. NO OPEN FLAMES WILL OCCUR IN ANY TENT OR CANOPY. 11. MINIMUM AISLE WIDTH SEATING SHALL BE 44"
- 12. "STANDBY FIRE OR INSPECTION SERVICE MAY BE REQUIRED AS REQUIRED BY OPINION OF FIRE CHIEF. ( FIRE WATCH ) 13. PERMITS REQUIRED FOR STRUCTURES ABOVE 900 SQUARE FEET OR ANY STRUCTURES WITH HAZARDOUS USE OR PROCESS OCCURS SUCH AS ( COOKING OPERATIONS ). SHALL COMPLY WITH CHAPTER 11 OF NFPA

## MIAMI INTERNATIONAL MALL 1625 NW 107 AVENUE DORAL, FL 33172 FOLIO 35-3032-008-0050

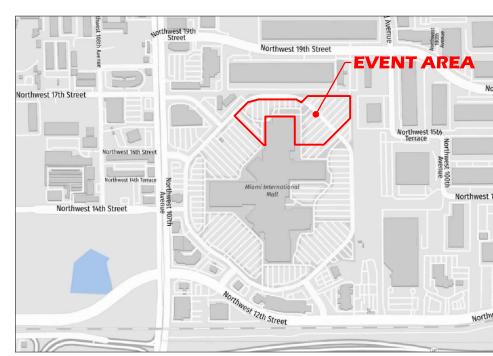

#### **VICINITY MAP**

### **EVENT AREA CALCULATIONS**

FENCED EVENT AREA TOTAL

280,280 FT<sup>2</sup>

NET AREAS FOR GUESTS
( ALL LOCATED ON ASPHALT )

95.000 FT<sup>2</sup>

CALCULATED OCCUPANT LOAD ASSEMBLY UN-CONCENTRATED 15 FT2 = **6.333 PERSONS** 

OCCUPANCY LOAD SET AT 4,000 BASED UPON DESIGN LOADS OF RIDES & SERVICES. ALLOCATES 27 FT<sup>2</sup> PER PERSON.

NET EVENT AREA IS 95,000 FT<sup>2</sup>

#### ALL STRUCTURES SHALL COMPLY WITH ALL CURRENT BUILDING & LIFE SAFETY CODES. PERMITS SHALL BE SUBMITTED WITH THE COUNTY'S BUILDING DEPARTMENT FOR REVIEW IF REQUIRED FIRE EXTINGUISHER NOT

ALL FIRE EXTINGUISHERS TAGS TO BE CURRENT. LIFE SAFETY EQUIPMENT NEEDS TO BE CHECKED AND SERVICED

ROVIDE TRAINED CROWD CONTROL MANGERS AND / OR SUPERVISOR AT A RATIO OF 1 PER 250 PERSONS AS REQUIRED BY NFPA 101 12.7.6

OCCUPANCY CAPACITY ENTRY GATES SHALL BE MONITORED FOR ASSEMBLY COUNTS, AND COORDINATE WITH CROWD CONTROL MANAGERS TO MAINTAIN OCCUPANCY

**EXIT SIGN NOTE** ALL EXIT SIGNS SHALL BE 4' X 4' WHITE PAINTED BOARD MOUNTED ON POST AND EXTERNALLY LIT. SEE PLAN FOR LOCATION AND DIRECTION

CAPACITIES IN ALL AREAS.

LIFE SAFETY CALCULATIONS 4.000 MAX OCC ALL AUDIENCE AREAS SQUARE FEET PER PERSON = 15 MIN OK ABC FIRE EXTINGUISHER

EXIT EXIT SIGN, 4' X 4', EXTERNAL LIT K TYPE FIRE EXTINGUISHER (FOOD)

\*.2" = 1,266 " Required

NO SMOKING SIGN ( SEE RIDES )

**EXIT EGRESS CALCULATIONS** 

2,040 " Provided **EXITS** 

COMPLIES WITH NFPA 101 2018 EDITION MAINTAIN 44" BETWEEN ALL ITEMS FOR ADA

AREA TOTAL NET ASSEMBLY AREAS IN FENCED SECURITY TO MONITOR EGRESS POINTS SEE AREA CALCULATIONS THIS SHEET

MDC

EGRESS CAPACITY PROVIDED FOR CALCULATED LOAD

CALCULATED LOAD OF NET AREA IS 6,333 PERSONS ADDITIONAL FIRE EXTINGUISHERS LOCATED AT ALL FOOD AREAS AND RIDES AS REQUIRED.

K RATED FIRE EXT REQUIRED FOR ALL GREASE LADEN AND COOKING OPERATIONS, SEE FOOD NOTES. 10. SIGNS ADDED 4 x 4 SIZE TO DENOTE PATH OF TRAVEL II

EXITS ARE NOT VISIBLE DIRECT VIEW.

Ш

**ERNATIONAL** MIAMI

Event CAD

Tel: 305.778.7285 Mike@EventCADplans.com **JAMES DRAGO** 333 NE 24 ST

Boca Raton, FL 33431 Phone: 561 361-7161 LIC# AR009780 JAMES DRAGO

PERMIT SET

THE DRAWINGS OR SPECIFICATIONS BEFORE PROCEEDIN PREJECT OR FOR REUSE ON ANY OTHER PROJECT. THE COPYING AND/OR MODIFICATION OF THIS DOCUMENT O

NY PORTION THEREOF WITHOUT THE WRITTEN PERMISSI F: EVENT CAD PLANS, INC IS PROHIBITED EVENT CAD PLANS


PROJECT ADDRESS MIAMI INTERNATIONAL MALL 1625 NW 107 AVENUE DORAL, FL 33172 FOLIO 35-3032-008-0050

SHEET TITLE LIFE SAFETY **COVER PAGE** 


SEE SHEET Mike McLaney


7/10/2024 3:40:30 AM

EventCADplans.com

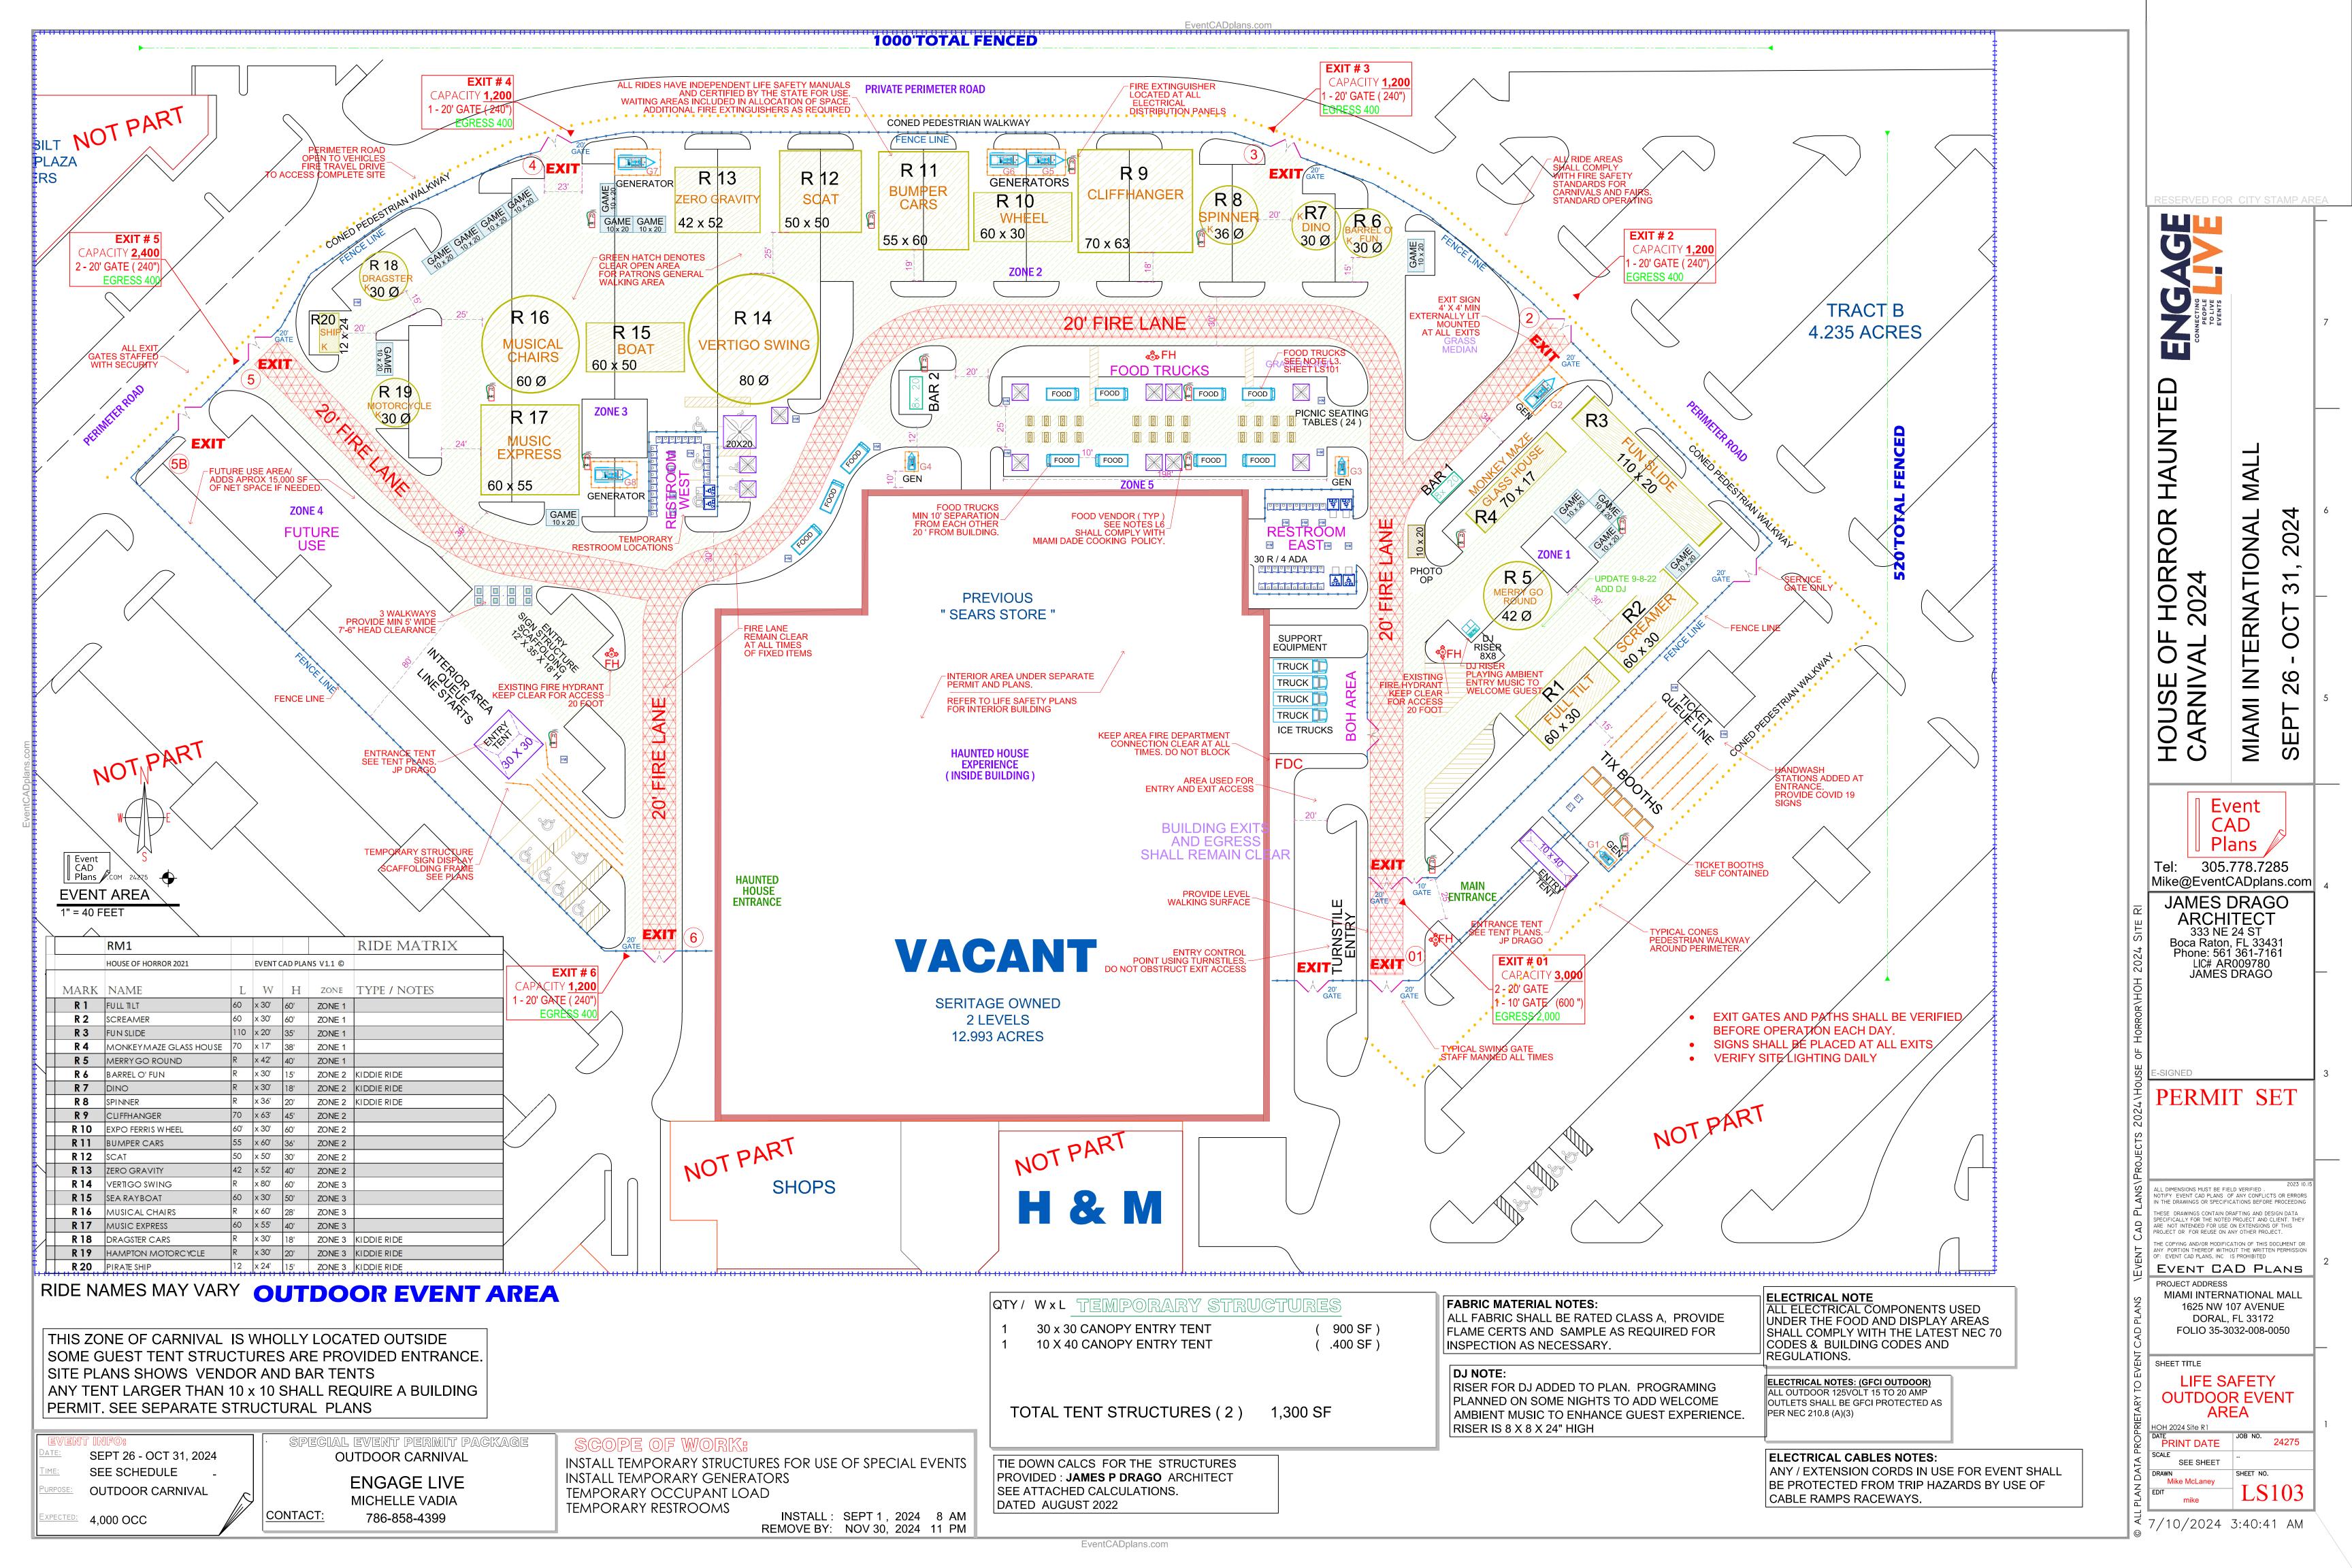

Event CAD Plans

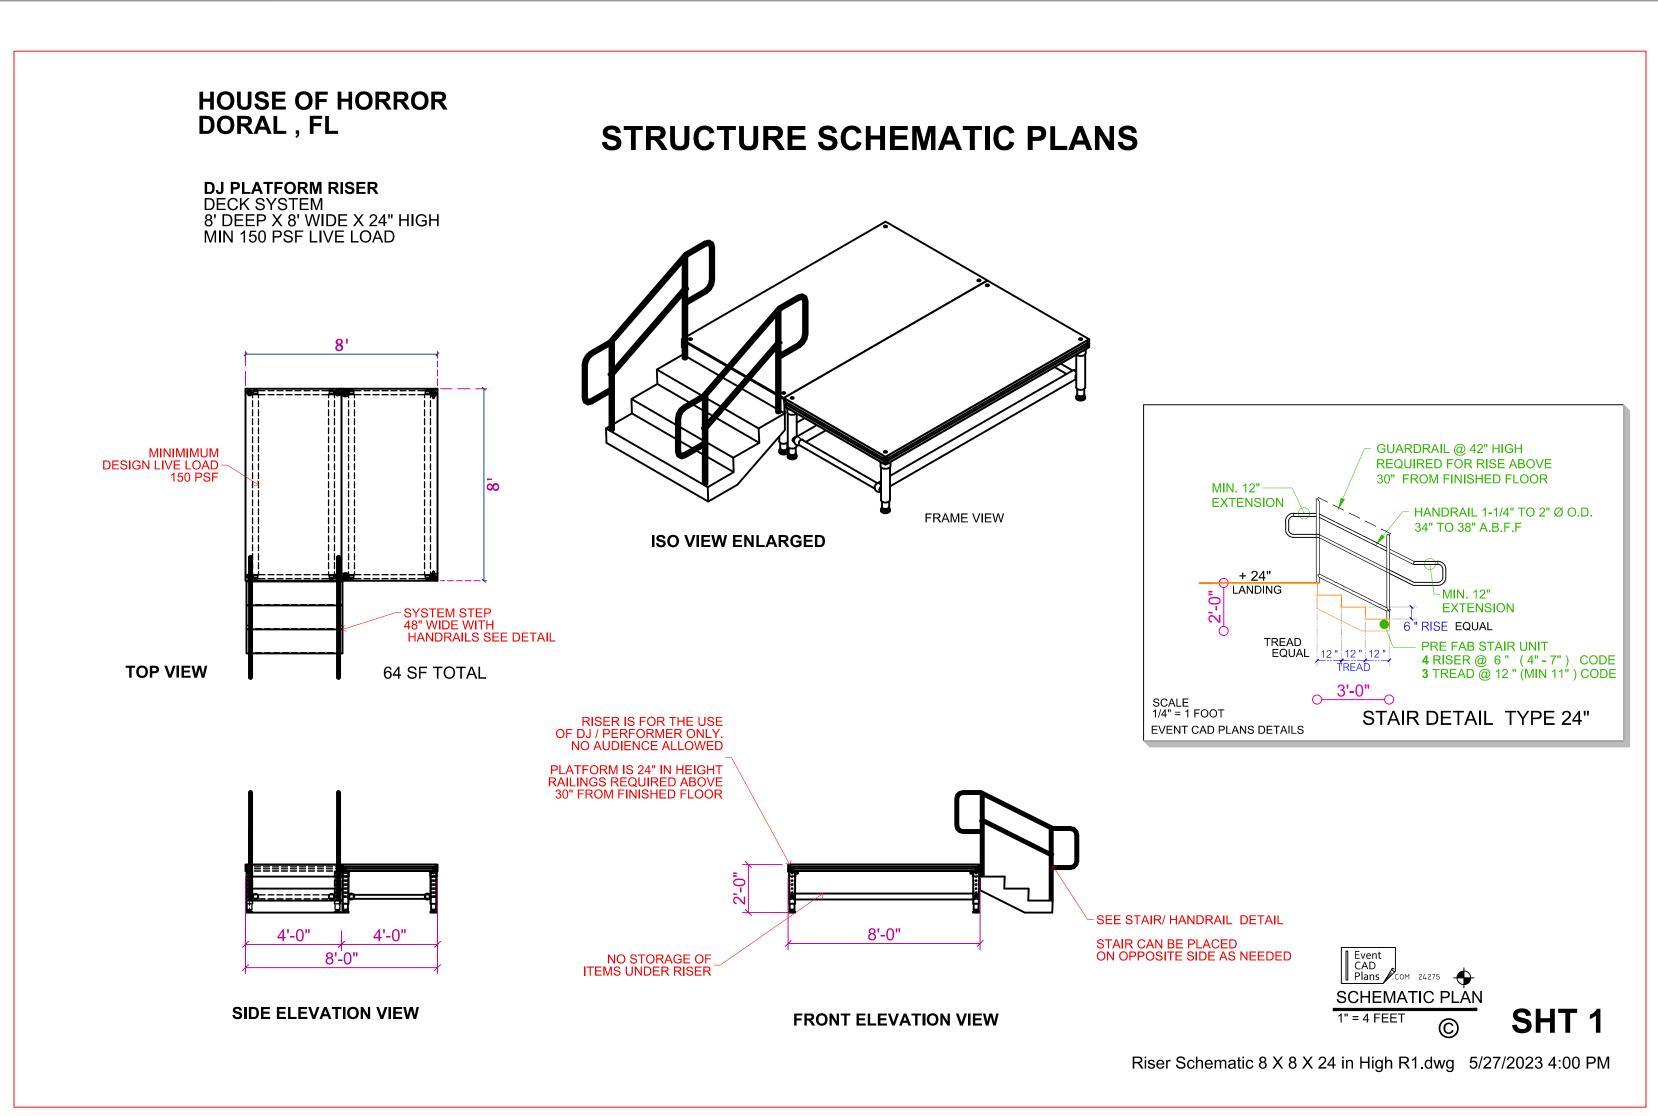

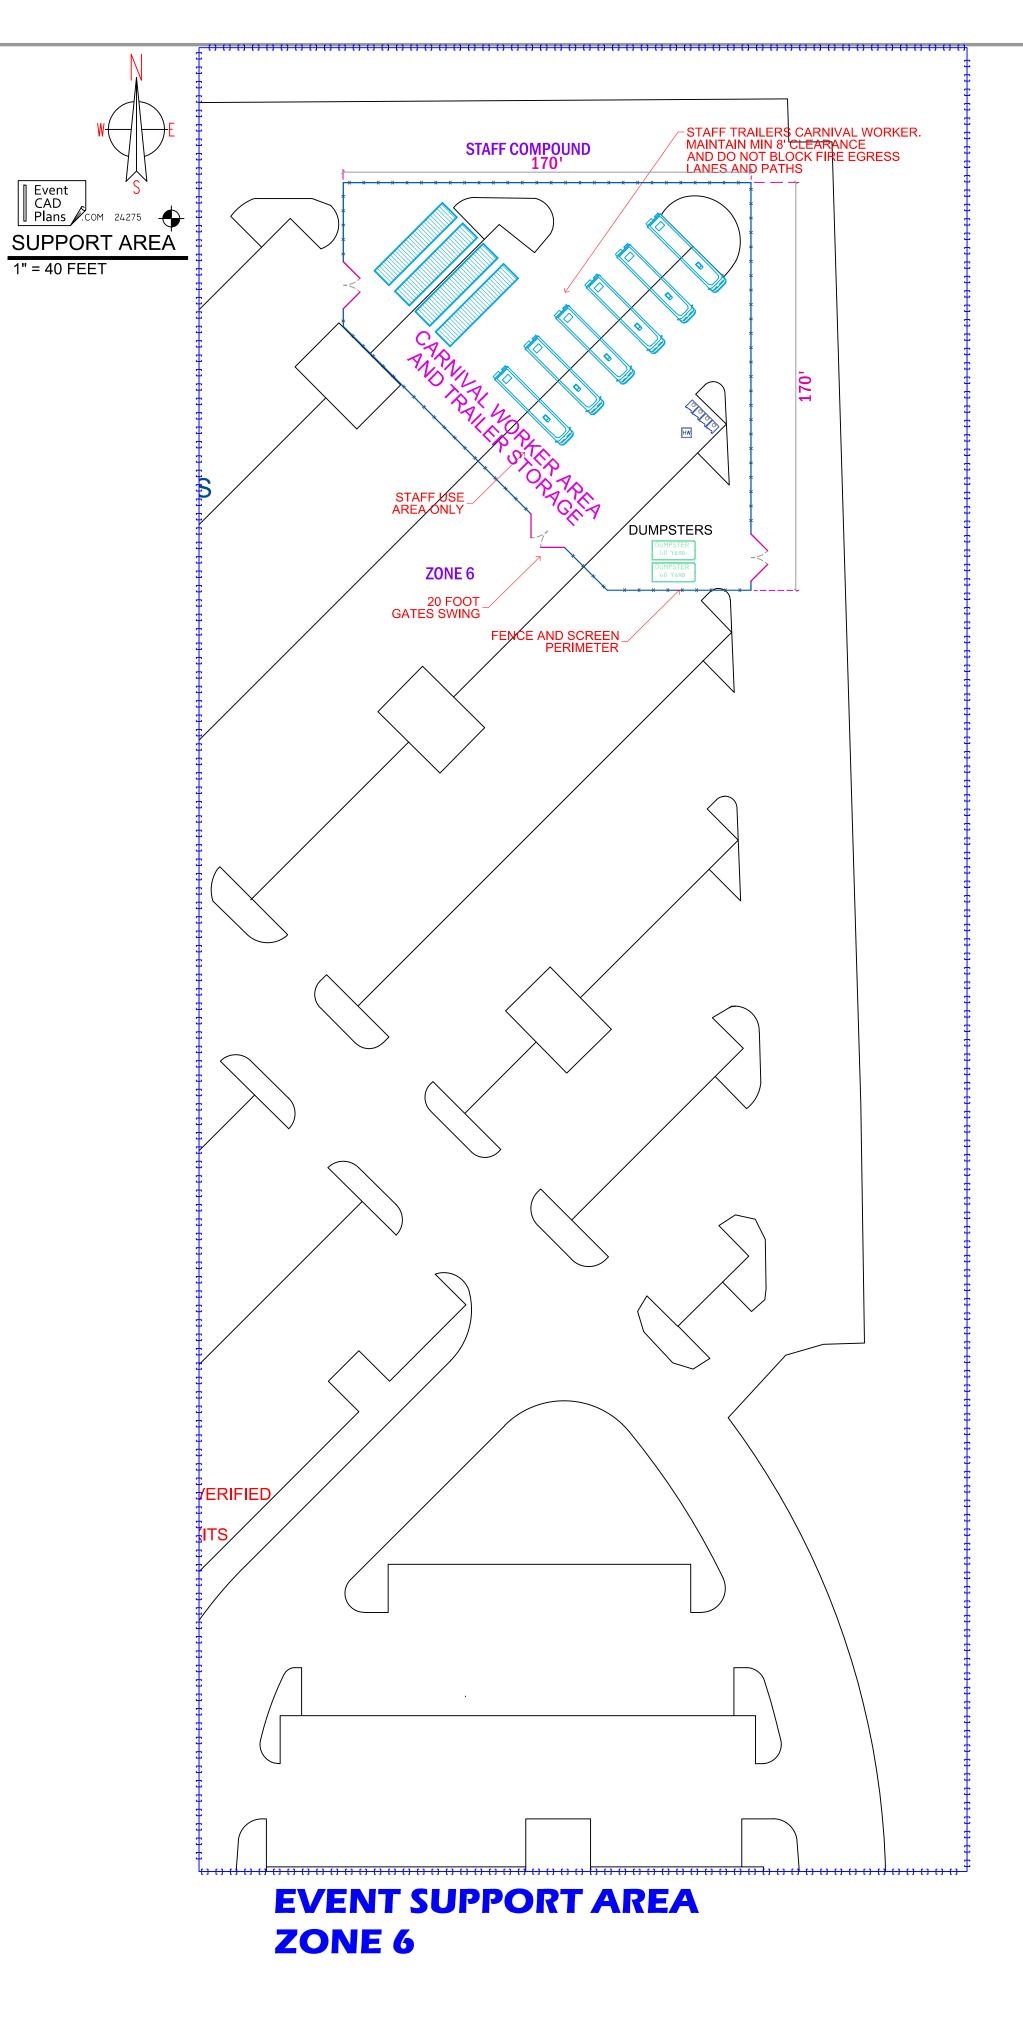

EVENT INFO: SEPT 26 - OCT 31, 2024 SEE SCHEDULE OUTDOOR CARNIVAL EXPECTED: 4,000 OCC

SPECIAL EVENT PERMIT PACKAGE OUTDOOR CARNIVAL

CONTACT:

**ENGAGE LIVE** MICHELLE VADIA 786-858-4399

INSTALL TEMPORARY STRUCTURES FOR USE OF SPECIAL EVENTS INSTALL TEMPORARY GENERATORS TEMPORARY OCCUPANT LOAD

TEMPORARY RESTROOMS

INSTALL: SEPT 1, 2024 8 AM REMOVE BY: NOV 30, 2024 11 PM

EventCADplans.com

HAUNTE HORROR 2024 MIAMI INTERNATIONAL Event CAD Tel: 305.778.7285 Mike@EventCADplans.com JAMES DRAGO ARCHITECT 333 NE 24 ST Boca Raton, FL 33431 Phone: 561 361-7161 LIC# AR009780 JAMES DRAGO PERMIT SET ALL DIMENSIONS MUST BE FIELD VERIFIED .

NOTIFY EVENT CAD PLANS OF ANY CONFLICTS OR ERRORS
IN THE DRAWINGS OR SPECIFICATIONS BEFORE PROCEEDING THESE DRAWINGS CONTAIN DRAFTING AND DESIGN DATA SPECIFICALLY FOR THE NOTED PROJECT AND CLIENT. THEY ARE NOT INTENDED FOR USE ON EXTENSIONS OF THIS PROJECT OR FOR REUSE ON ANY OTHER PROJECT. THE COPYING AND/OR MODIFICATION OF THIS DOCUMENT OR ANY PORTION THEREOF WITHOUT THE WRITTEN PERMISSION OF: EVENT CAD PLANS, INC IS PROHIBITED

3

₹ 7/10/2024 3:40:44 AM

PRINT DATE

SEE SHEET

Mike McLaney

SCALE

EVENT CAD PLANS

MIAMI INTERNATIONAL MALL 1625 NW 107 AVENUE

DORAL, FL 33172 FOLIO 35-3032-008-0050

LIFE SAFETY **EVENT SUPPORT** AREA

PROJECT ADDRESS

SHEET TITLE